


1

Section TB

Scale: 1/4" = 1'-0"

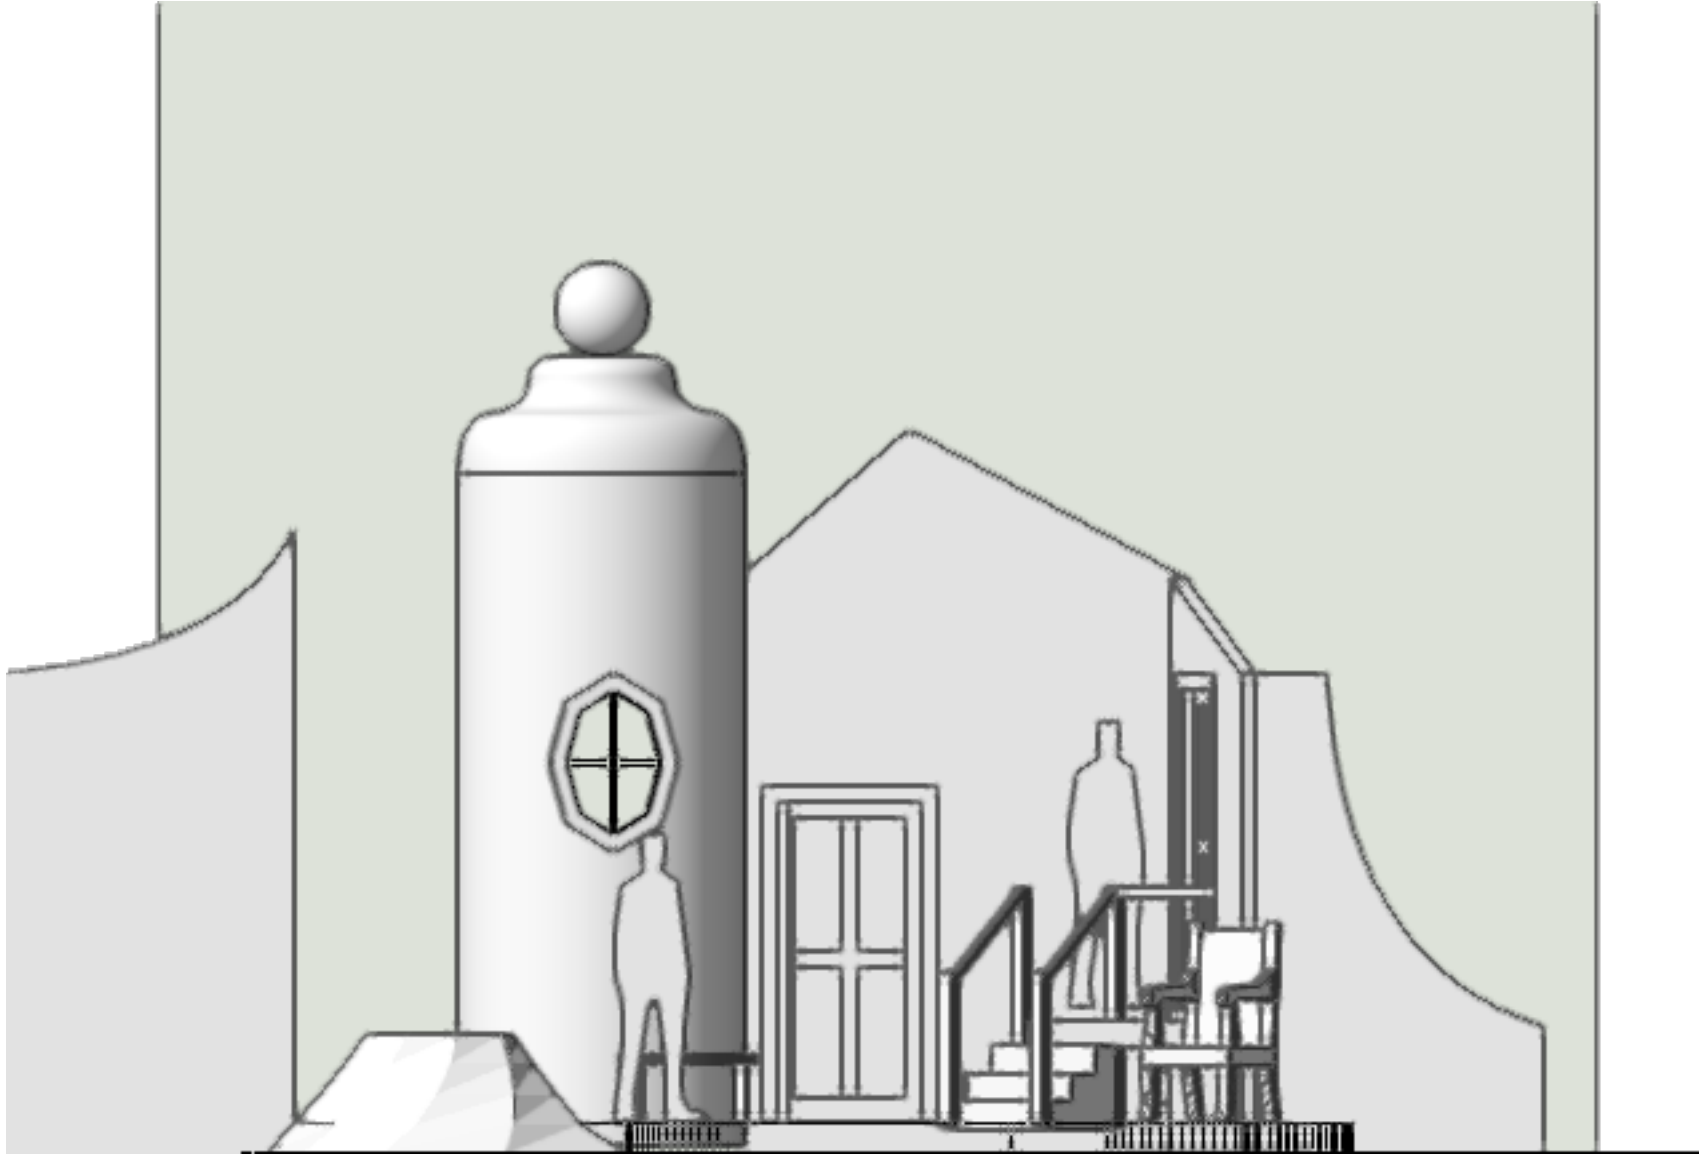

1

Elevation TB

Scale: 1/4" = 1'-0"

